

Notes

Copyright in all documents and drawings prepared by the Architect and any work executed from these documents and drawings shall, unless otherwise agreed, remain the property of the Architect.

Do not Scale off this drawing.

All dimensions to be checked on site and any discrepancies to be referred to the Architect before proceeding.

All levels to be checked on site.

All discrepancies between information shown on the drawing and the specification to be referred to the Architect prior to proceeding.

All omissions to be referred to the Architect prior to proceeding.

All component sizes and references to be checked prior to ordering of materials.




Positions of existing drainage runs to be confirmed prior to proceeding and drains checked as necessary.

All relevant boundary positions to be checked prior to proceeding.

Planning permission is, beyond the Architect's control and no guarantee that it will be granted can be given.






Amendments

- A. JEB 4/04/2011 NOTIFICATION COLOUR REVIEW
- B. JEB 18/04/2011 DOOR SIZES APPROVED

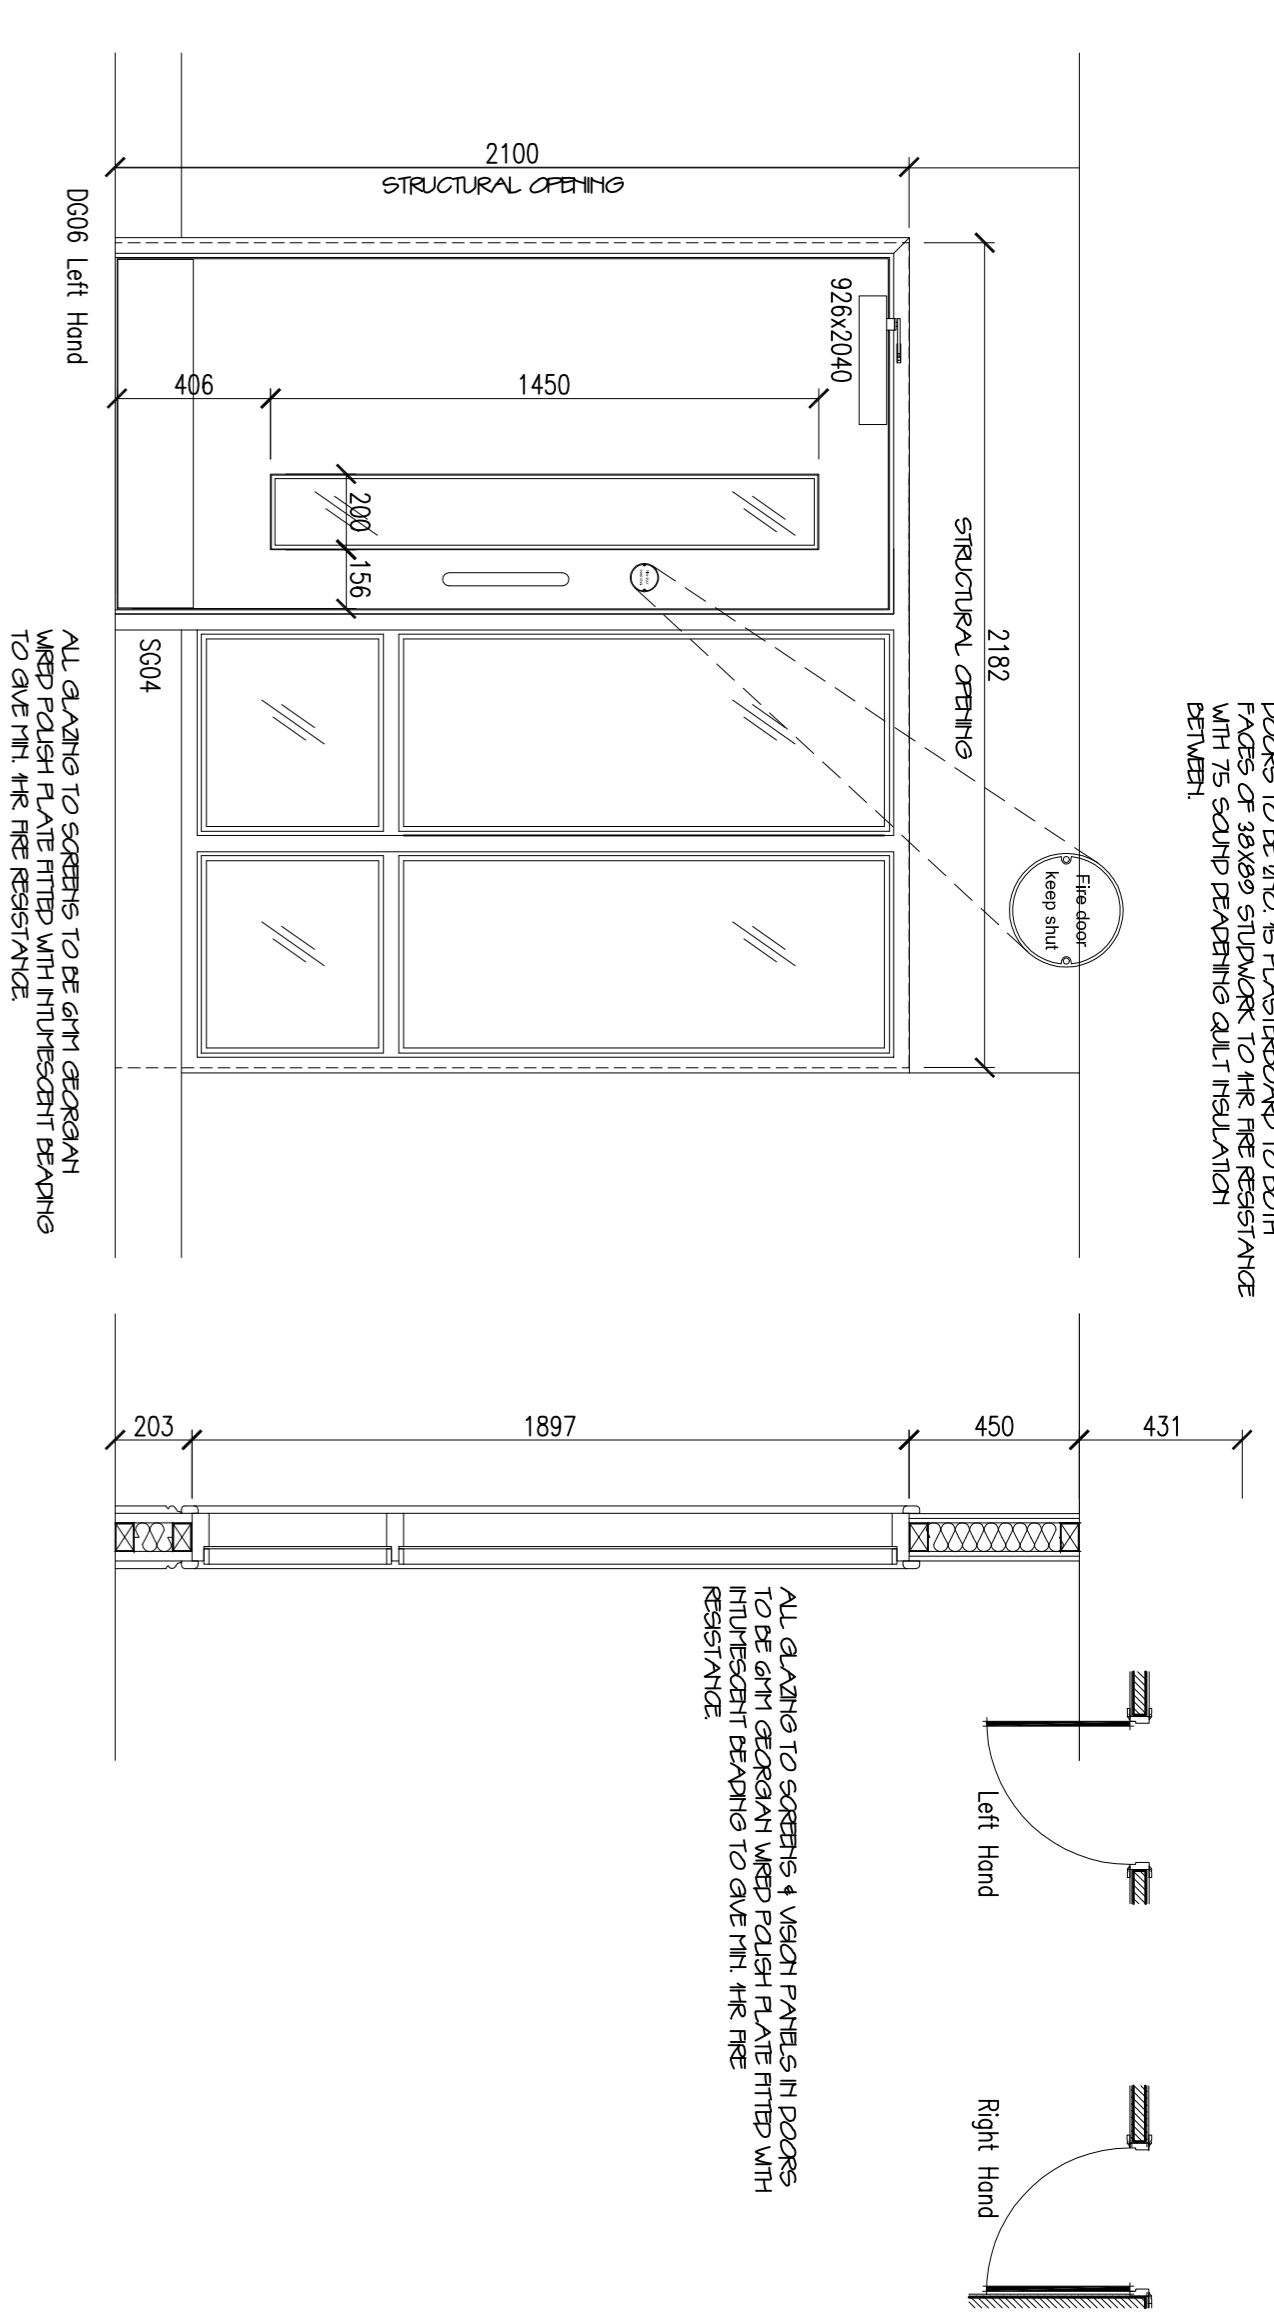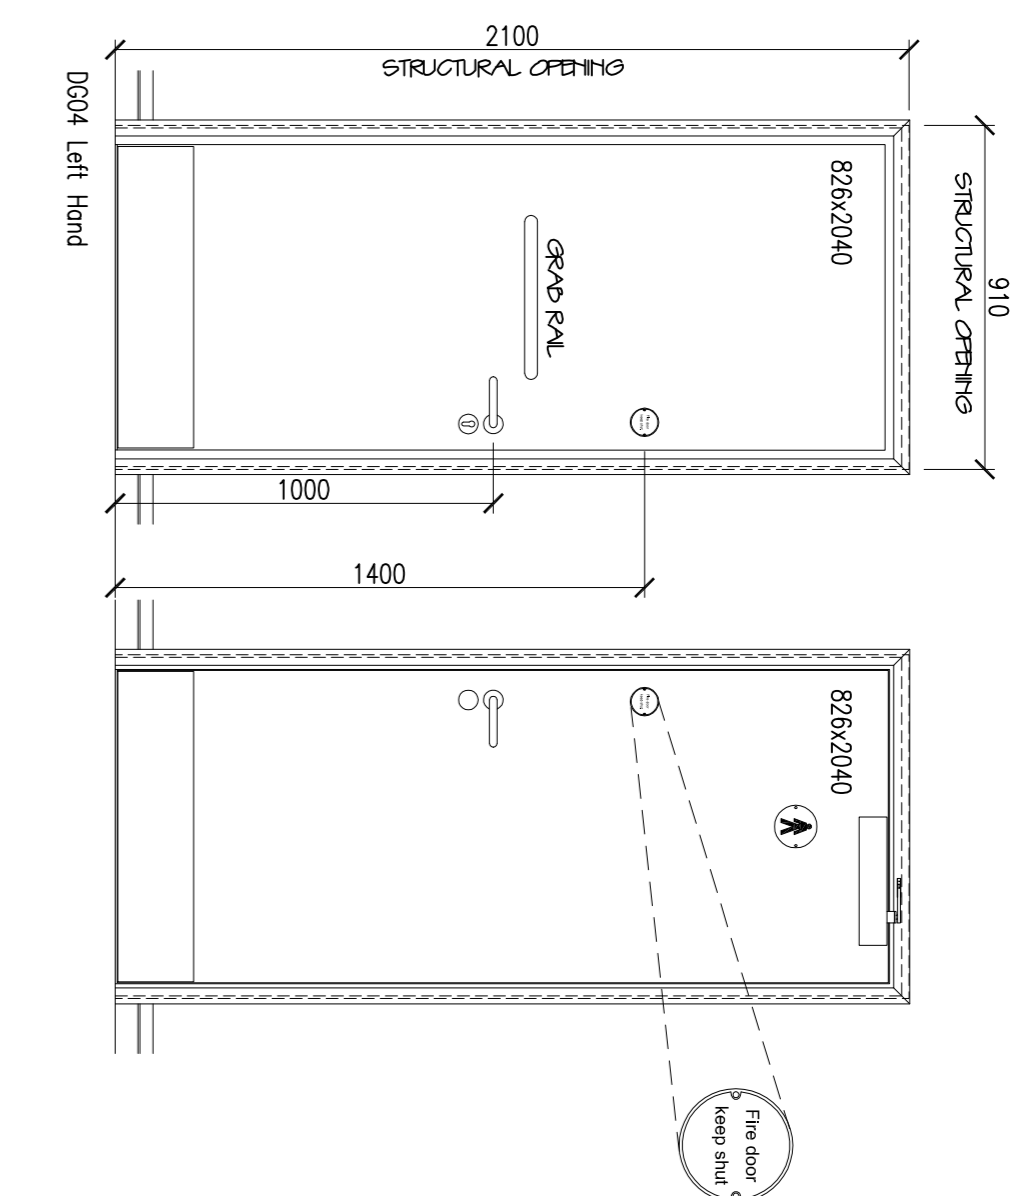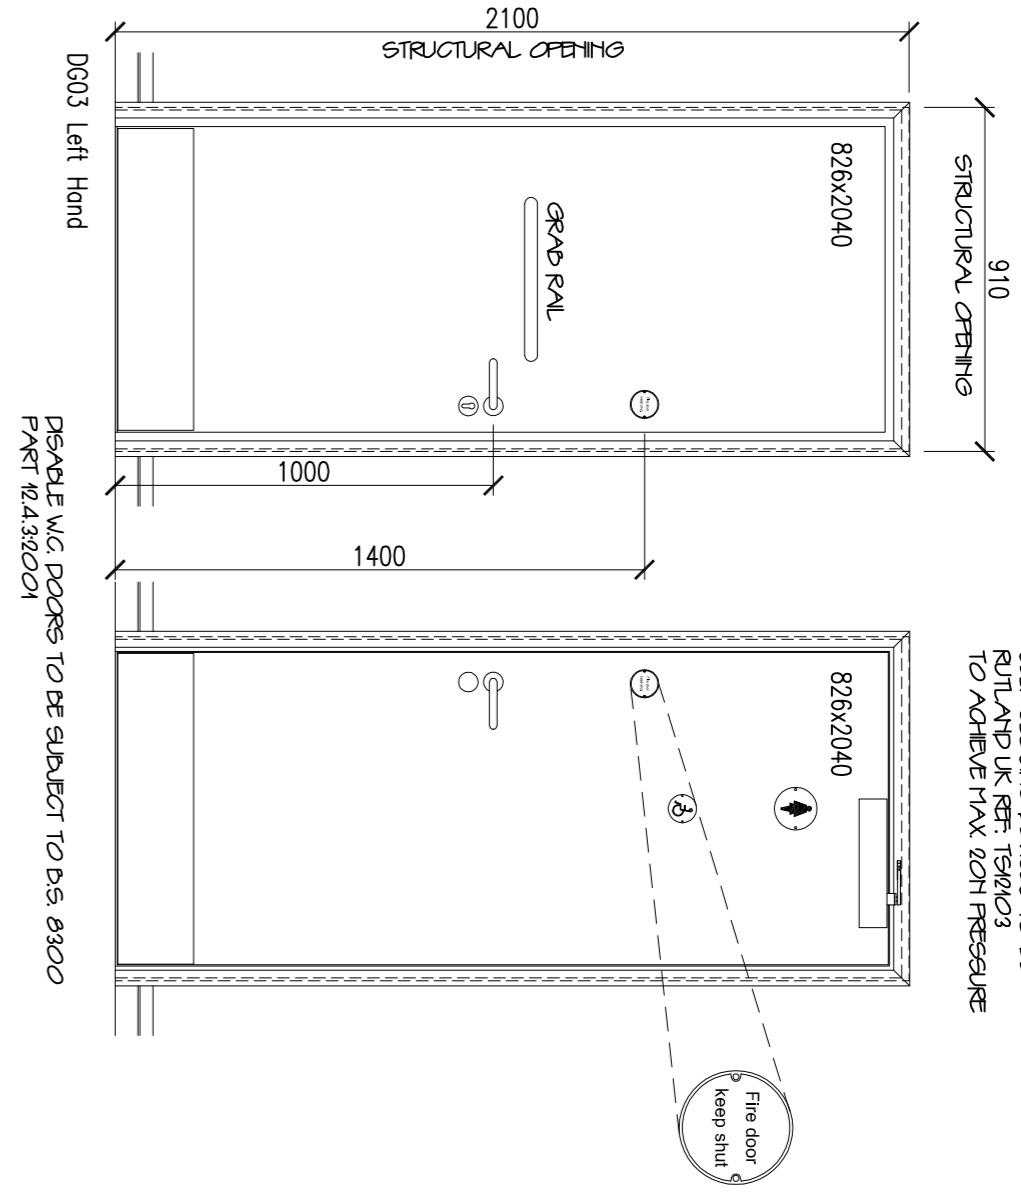




ALL DOORS ARE TO BE LEADERSHIP OR EQUAL TO BE APPROVED PERFORMANCE DOOR SETS IN COLOURED VERTICAL LEADERSHIP SYSTEM WITH LEADERSHIP 2000mm LEADERSHIP SYSTEM IN 2000mm HINGES TOP & BOTTOM

TEL: 021773 520 500
 WEB: <http://www.leaderslip.com>

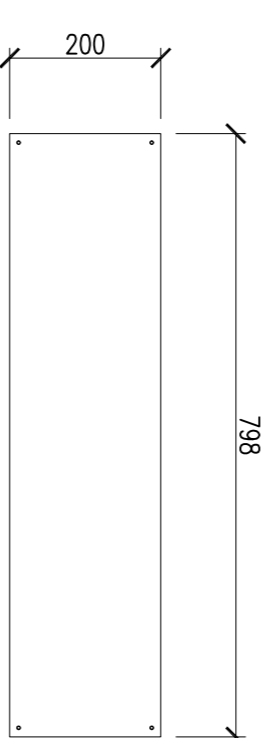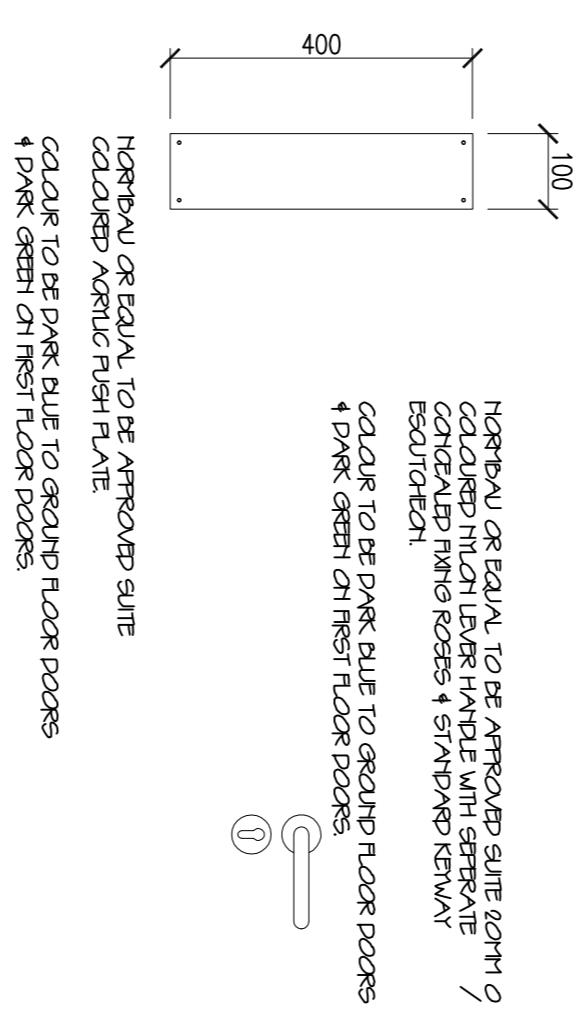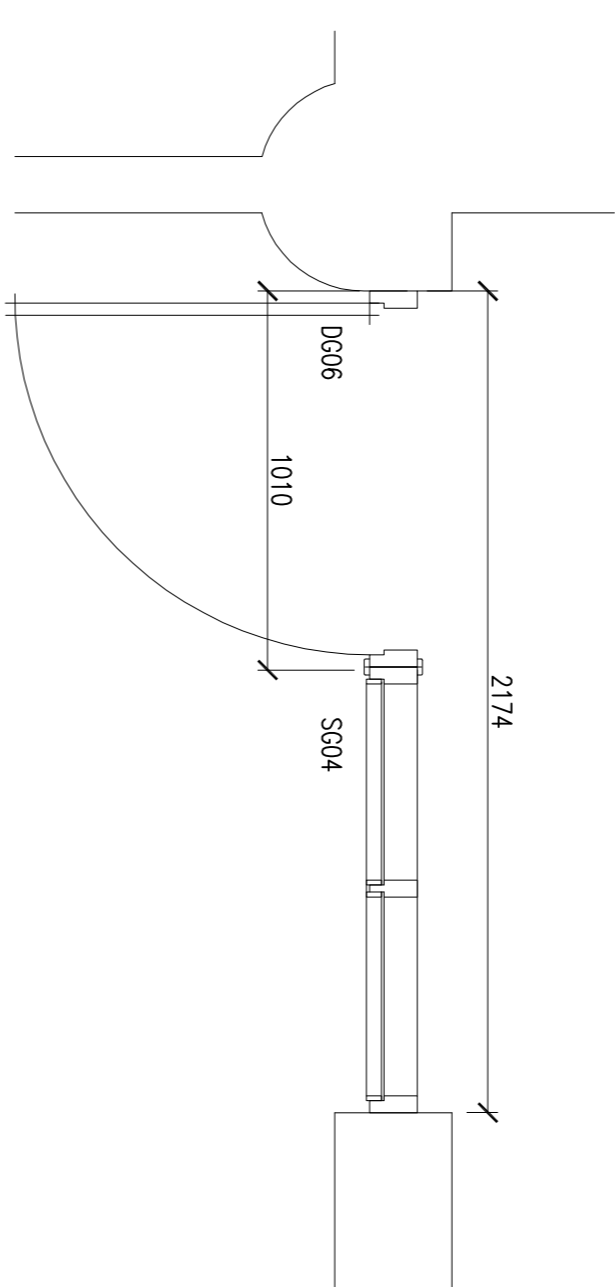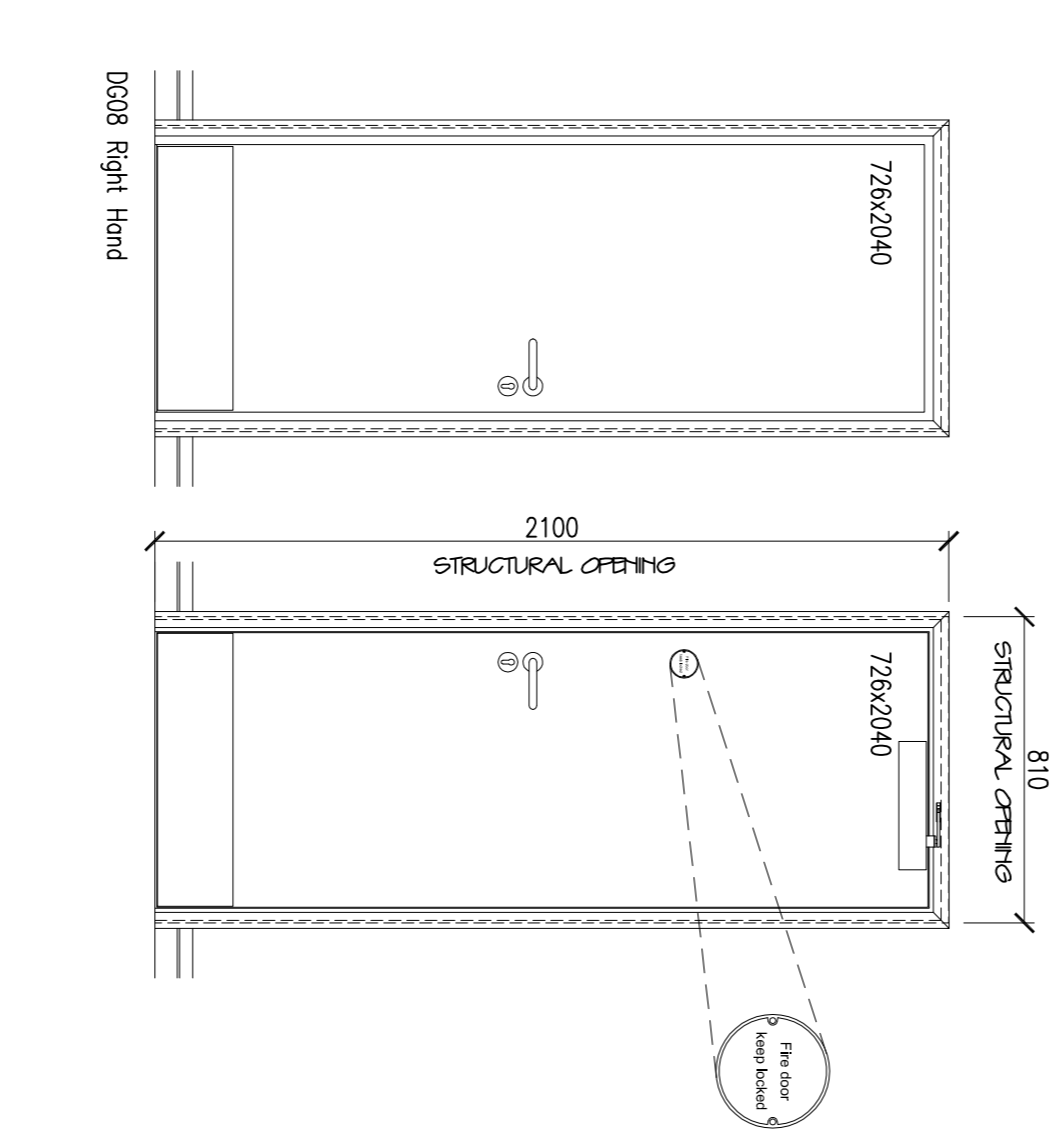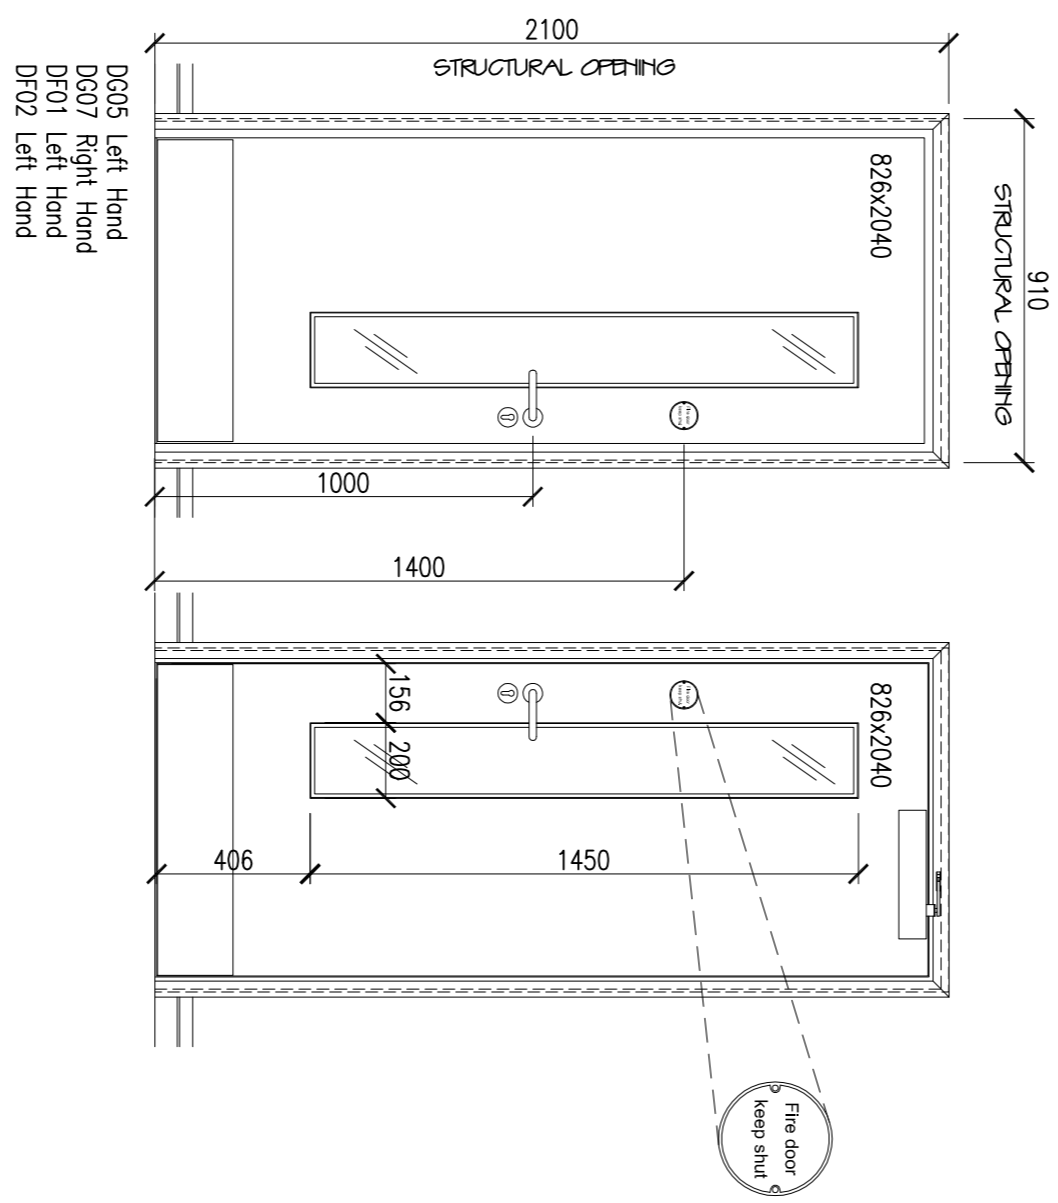

NORTHERN OR EQUAL TO BE APPROVED SUITE COLOURED NICKEL PLATE
 COLOUR TO BE DARK BLUE TO GROUND FLOOR DOORS & DARK GREEN ON FIRST FLOOR DOORS

NORTHERN OR EQUAL TO BE APPROVED SUITE COLOURED NICKEL PLATE
 COLOUR TO BE DARK BLUE TO GROUND FLOOR DOORS & DARK GREEN ON FIRST FLOOR DOORS

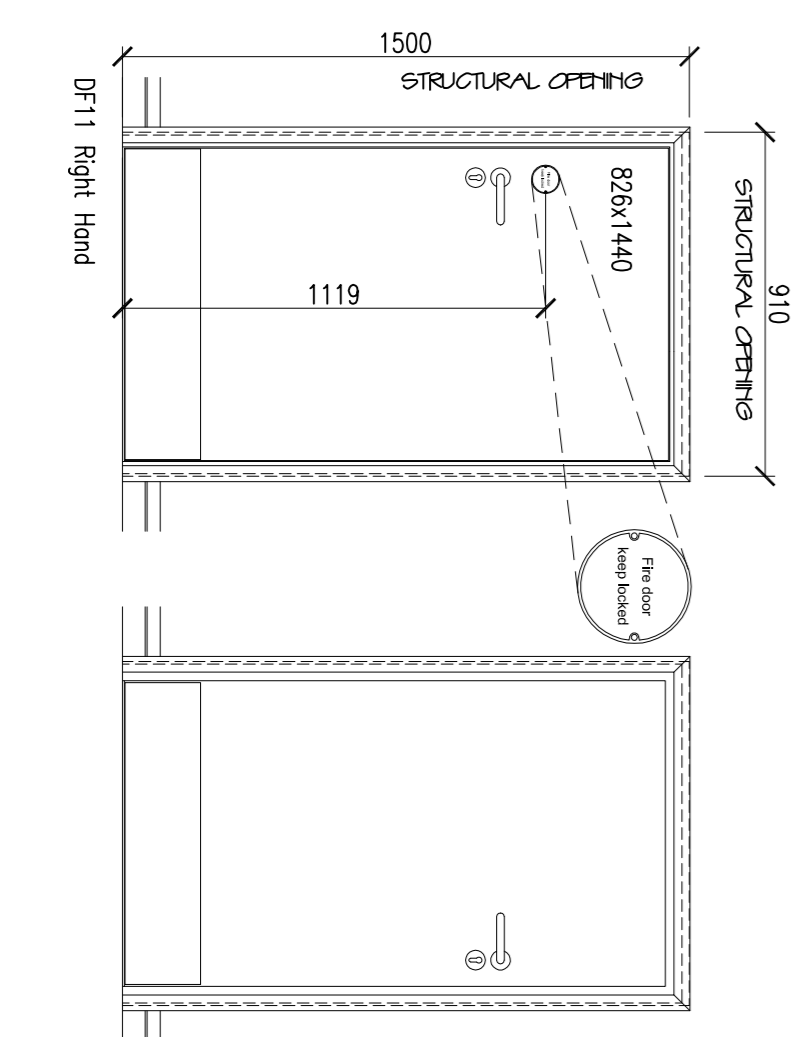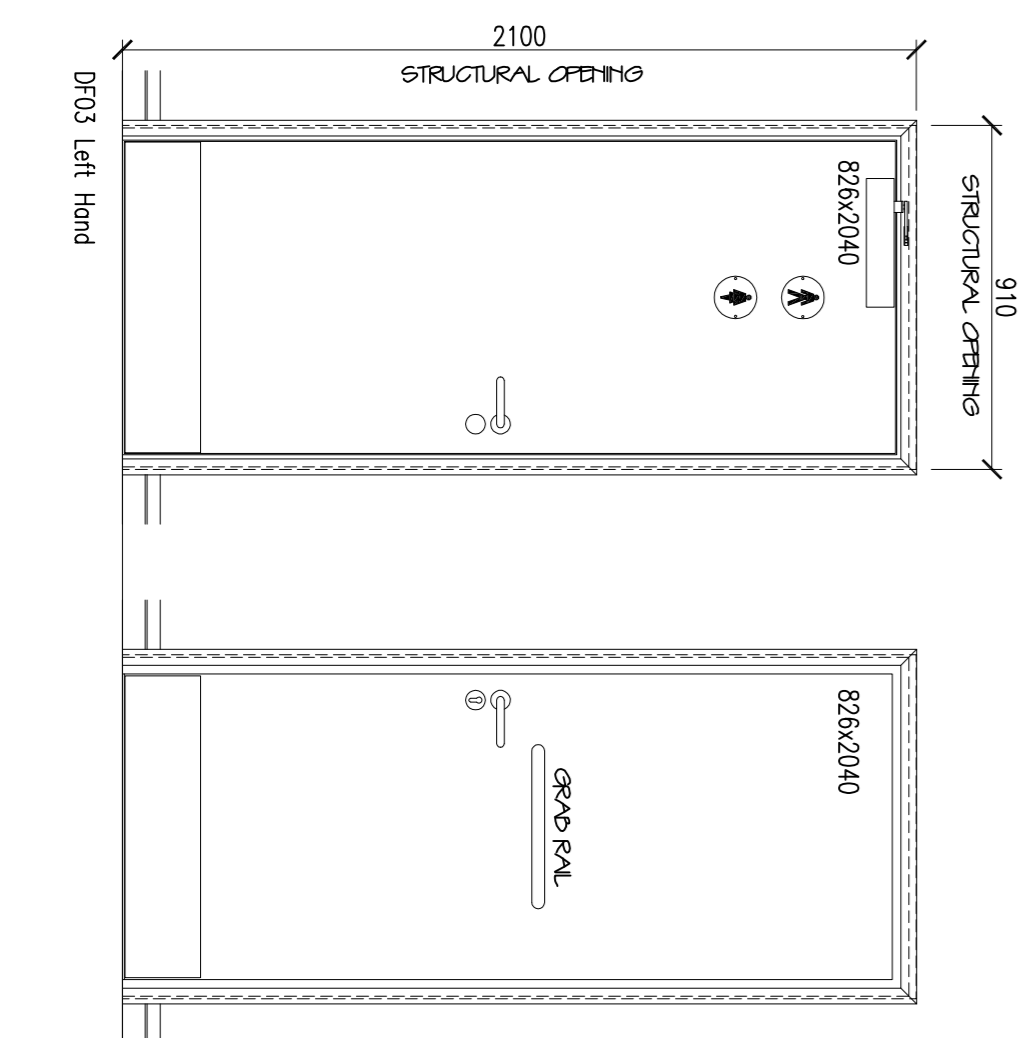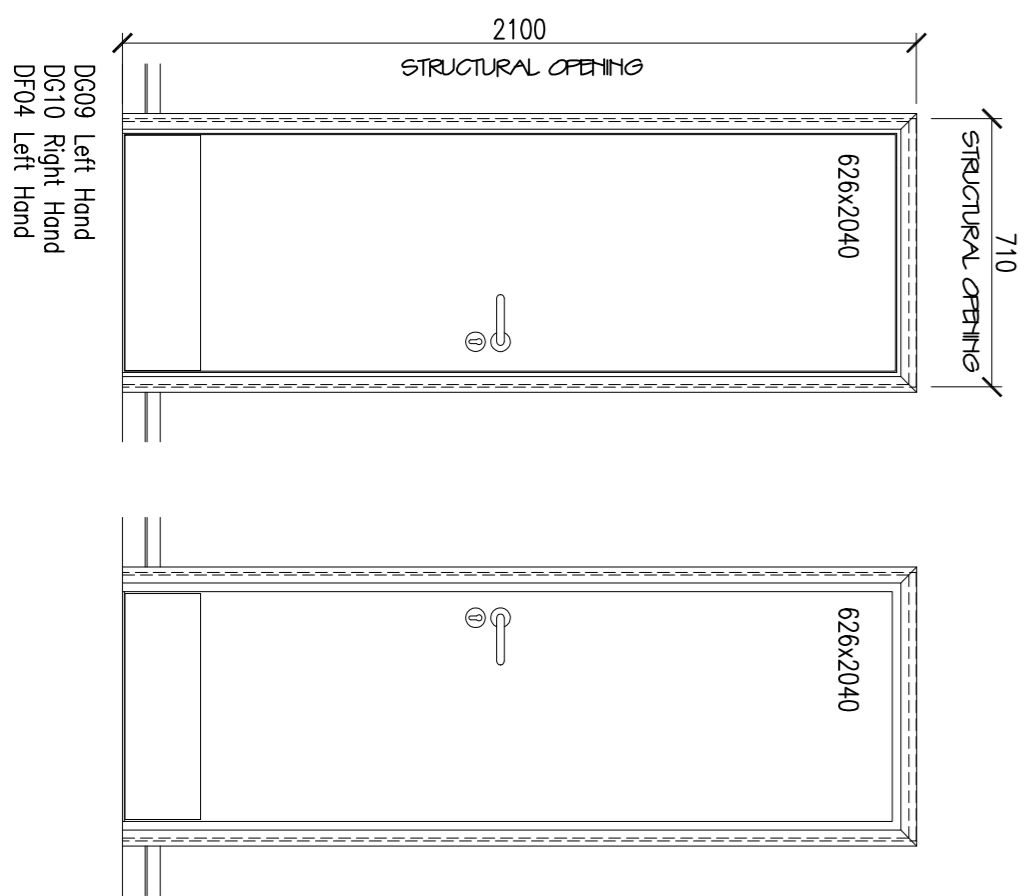

Client
J Eaves Esq.

Job Title
**Proposed Offices
 at
 East Cliff Road
 Preston**

Drawing Title
**Internal Door Schedule
 As Proposed**

Michael Jackson
 CHARTERED ARCHITECTS

Holly Cottage
 223 Preston Road
 Gainsburgh
 Preston
 Lancs
 PR3 3JR
 Tel: 01772 701777

Scale
 1:50
 Date
 18/03/11
 Drawn
 JEB

Rev.
 A
 Dwg. No.
1704/11