

Notes

Copyright in all documents and drawings prepared by the Architect and any work executed from these documents and drawings shall, unless otherwise agreed, remain the property of the Architect.

Do not Scale off this drawing.

All dimensions to be checked on site and any discrepancies to be referred to the Architect before proceeding.

All levels to be checked on site.

All discrepancies between information shown on the drawing and the specification to be referred to the Architect prior to proceeding.

All omissions to be referred to the Architect prior to proceeding.

All component sizes and references to be checked prior to ordering of materials.


Positions of existing drainage runs to be confirmed prior to proceeding and drains checked as necessary.

All relevant boundary positions to be checked prior to proceeding.


Planning permission is beyond the Architect's control and no guarantee that it will be granted can be given.

Amendments


1. JEB 10/04/2011 NOTES APPEND

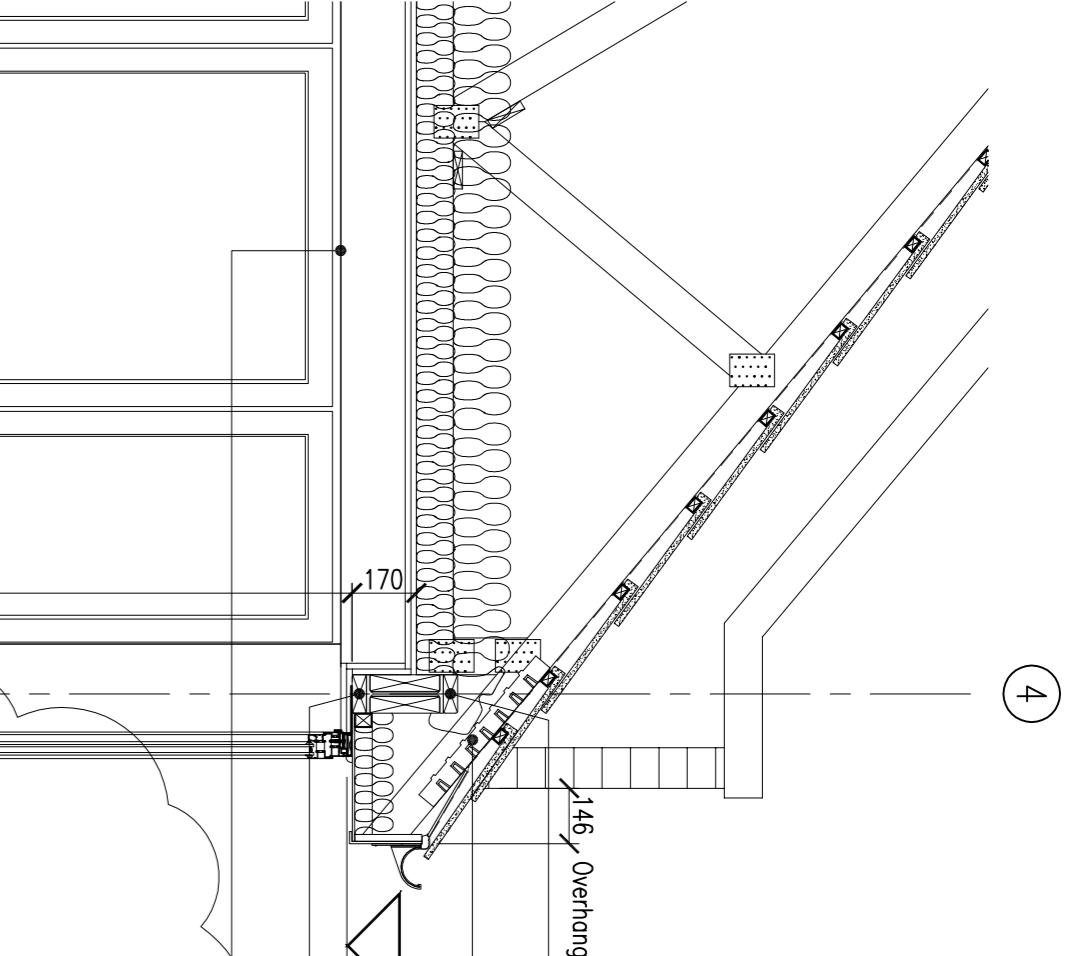



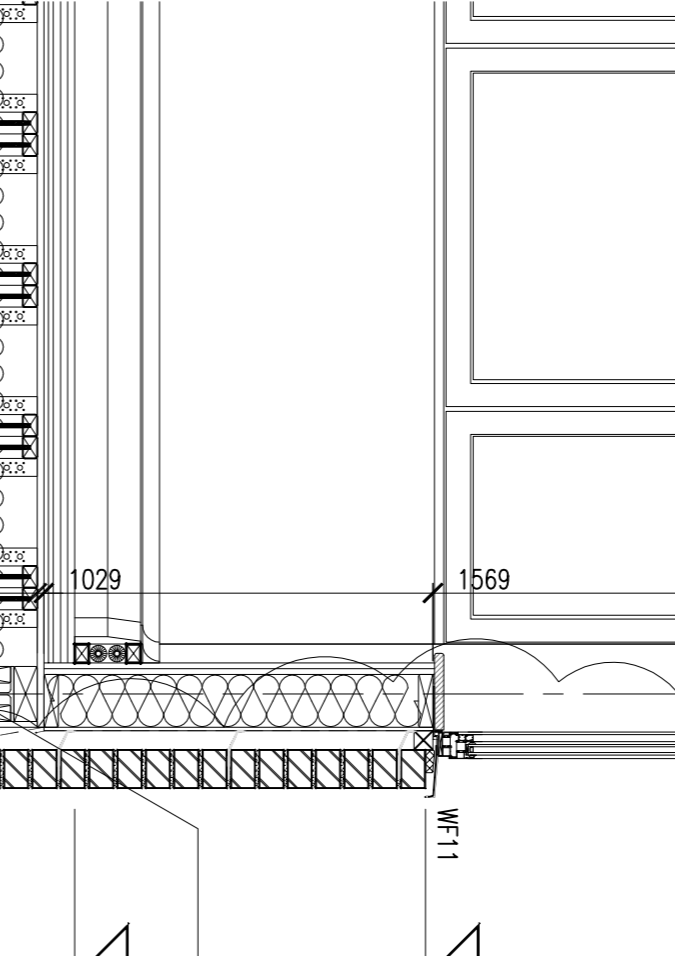



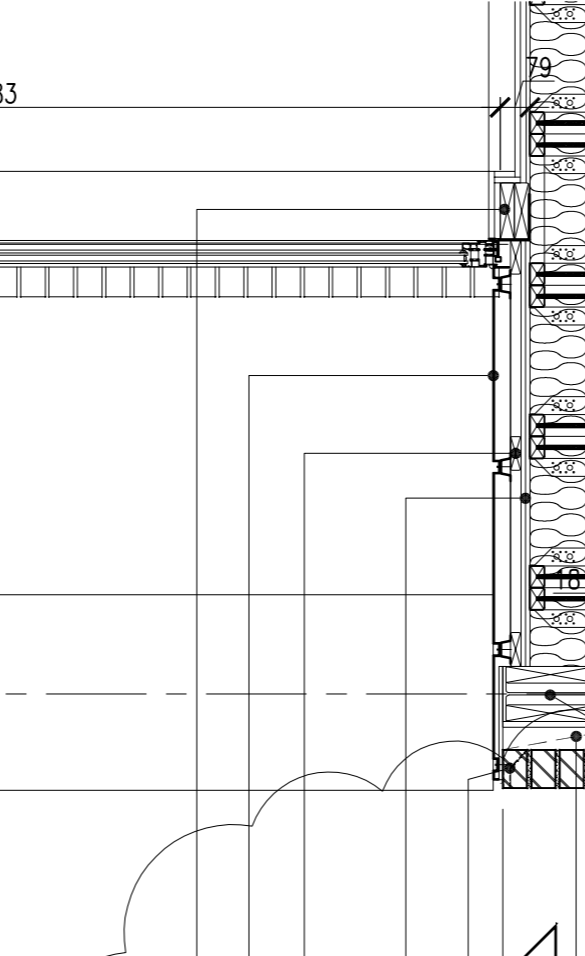



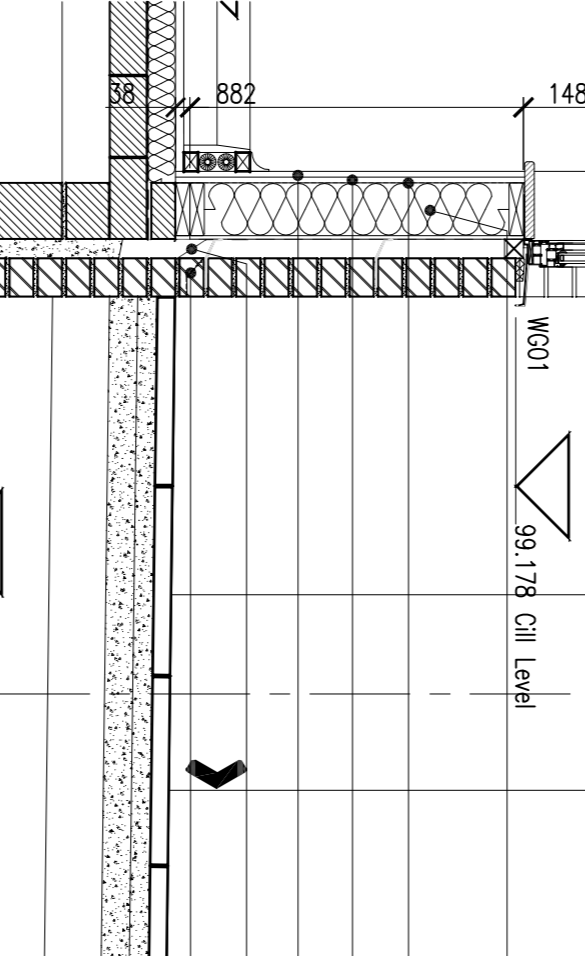



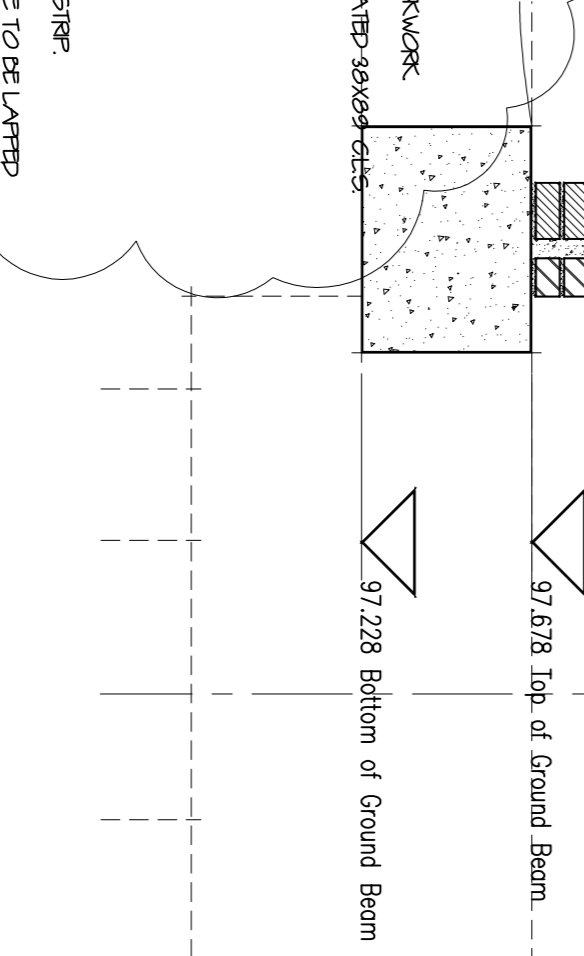


 


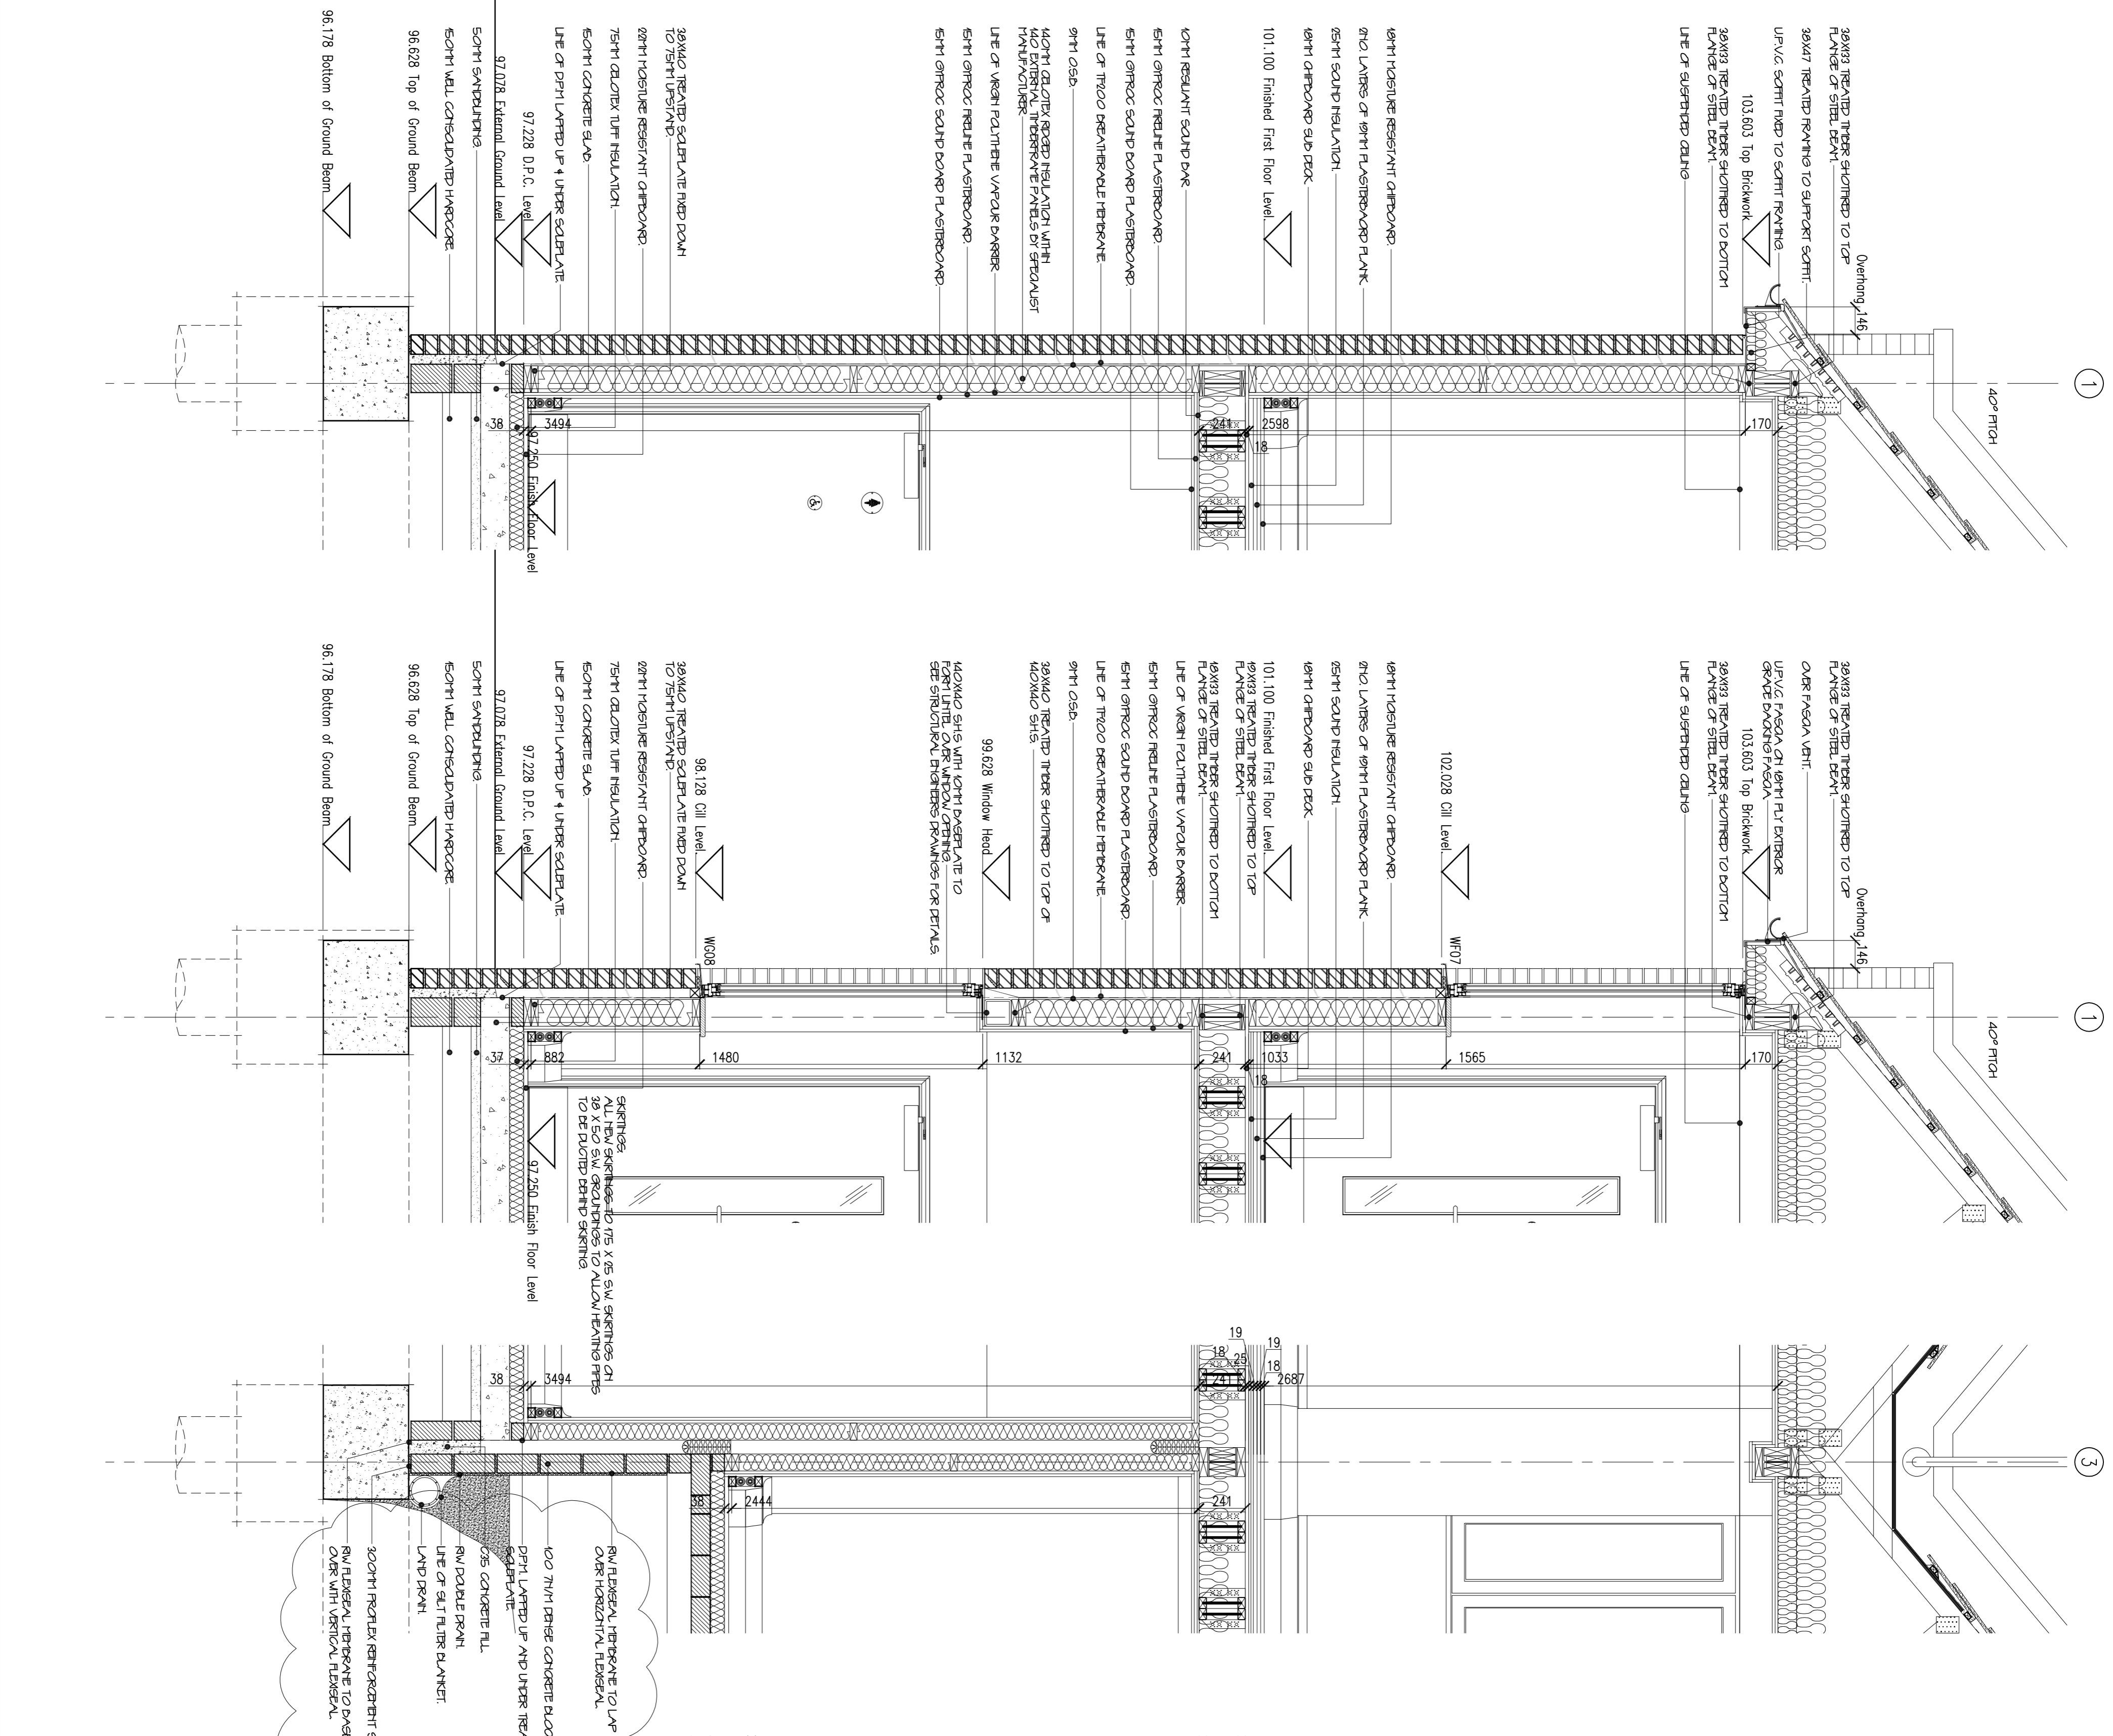

Client
J Eaves Esq.

Job Title
Proposed Offices at East Cliff Road Preston

Drawing Title
Construction Details 1 of 2 As Proposed

Scale
1:50

Date
25/03/11

Scale
1:50

Date
25/03/11

Michael Jackson
 CHARTERED ARCHITECTS

Holly Cottage
 223 Preston Road
 Gainsborough
 Lincoln
 LN4 3JR

Tel: 01772 701777

Drawn
JEB

Rev.
A

Dwg. No.
1704/12