

Notes

Copyright in all documents and drawings prepared by the Architect and any work executed from these documents and drawings shall, unless otherwise agreed, remain the property of the Architect.

Do not Scale off this drawing.

All dimensions to be checked on site and any discrepancies to be referred to the Architect before proceeding.

All levels to be checked on site.

All discrepancies between information shown on the drawings and the information to be referred to the Architect prior to proceeding.

All omissions to be referred to the Architect prior to proceeding.

All component sizes and references to be checked prior to ordering of materials.

Positions of existing drainage runs to be confirmed prior to proceeding and drains checked as necessary.

All relevant boundary positions to be checked prior to proceeding.

Planning permission is beyond the Architect's control and no guarantee that it will be granted can be given.

Amendments

- A. JCB 16/09/2005 FINISHES ACCORDING TO REVERD
- B. JCB 16/09/2005 HALLWAY LIGHTS ADDED
- C. JCB 20/09/2005 GIBBERY REMOVED
- D. JCB 05/10/2005 HOME ATTACHED THE DOORS + HOMES ADDED
- E. JCB 20/09/2005 KITCHEN WALLS ADDED
- F. JCB 01/10/2005 KITCHEN WALLS ADDED

Dwg. No. **1586/21**

Scale 1:50

Date 24/6/2005

Drawn JEB

Rev. F

Michael Jackson CHARTERED ARCHITECTS


Holly Cottage
223 Ginnings Road
Preston
Lancs
PR3 3JR

Tel: 01772 701777 / 01772 702777
Fax: 01772 702777

Client
Parlington Holiday Centres Ltd.

Job Title
Proposed New Club House at Newton Hall
Staining Road
Staining Blackpool

Drawing Title
Part First Floor 1 of 2

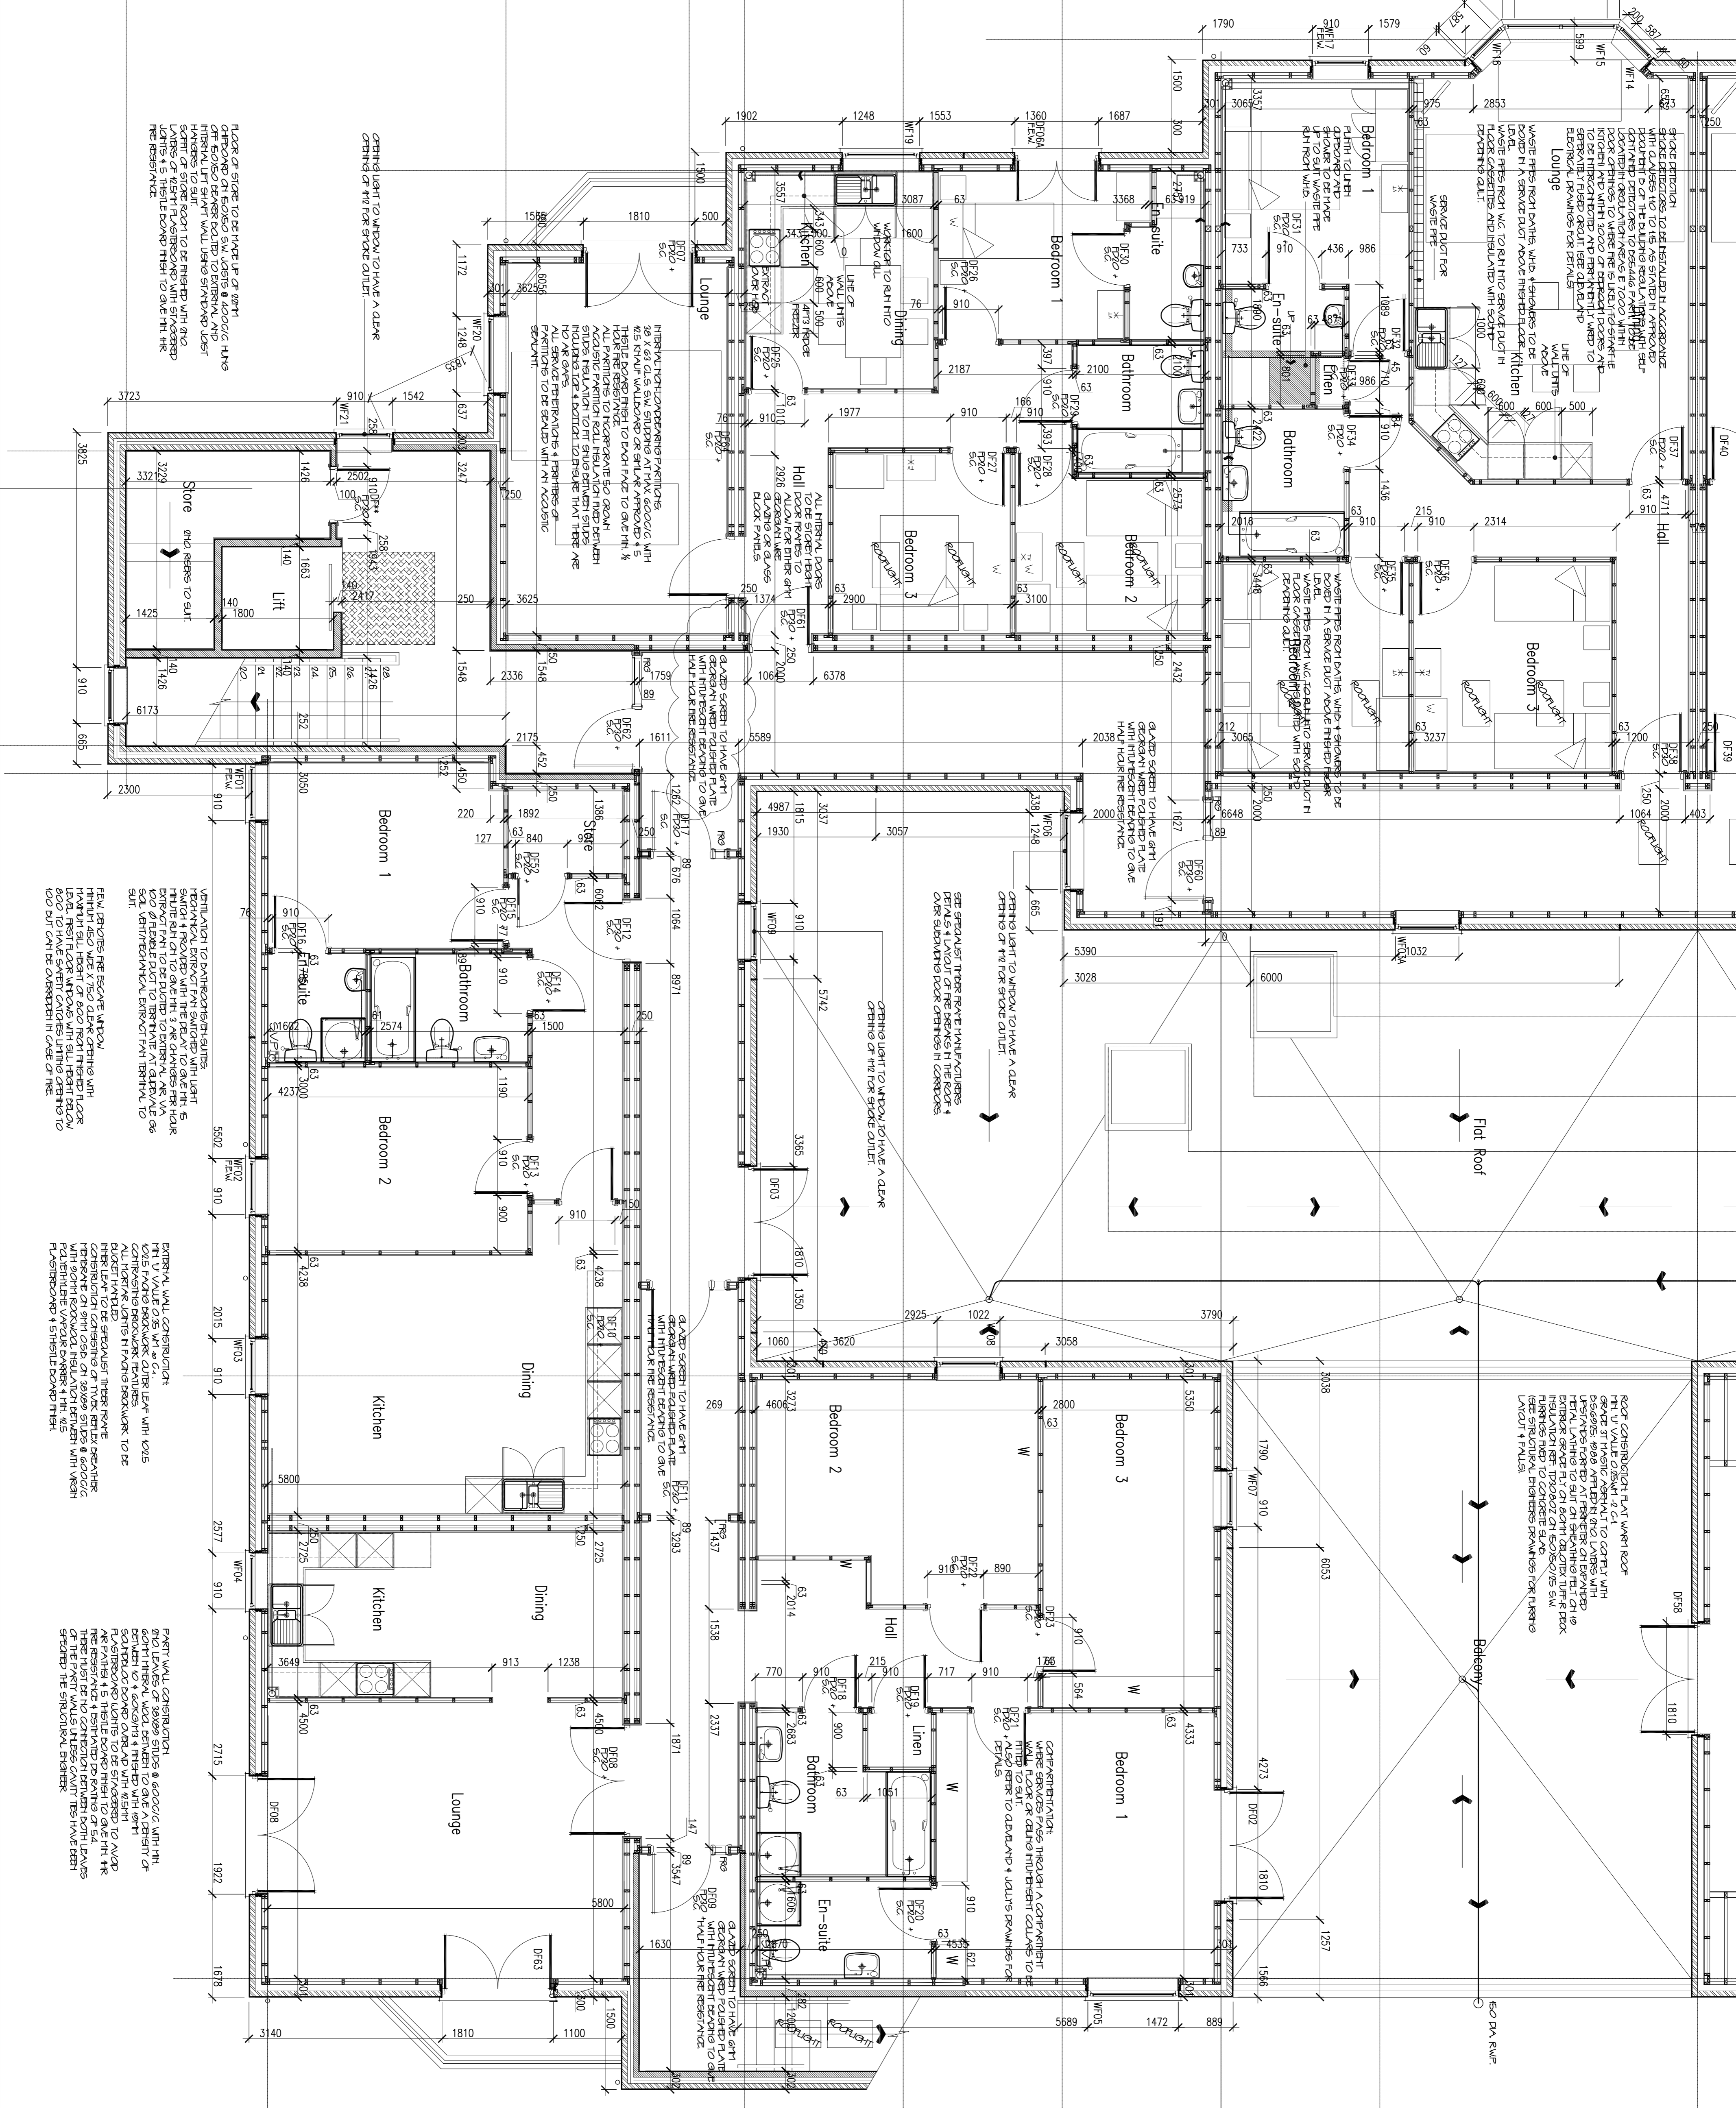




