

Quiet Area  
Occupancy: 150 People

Bar


Bar

Children's Room  
Occupancy: 150 People

Dance Floor

Stage

Artist's

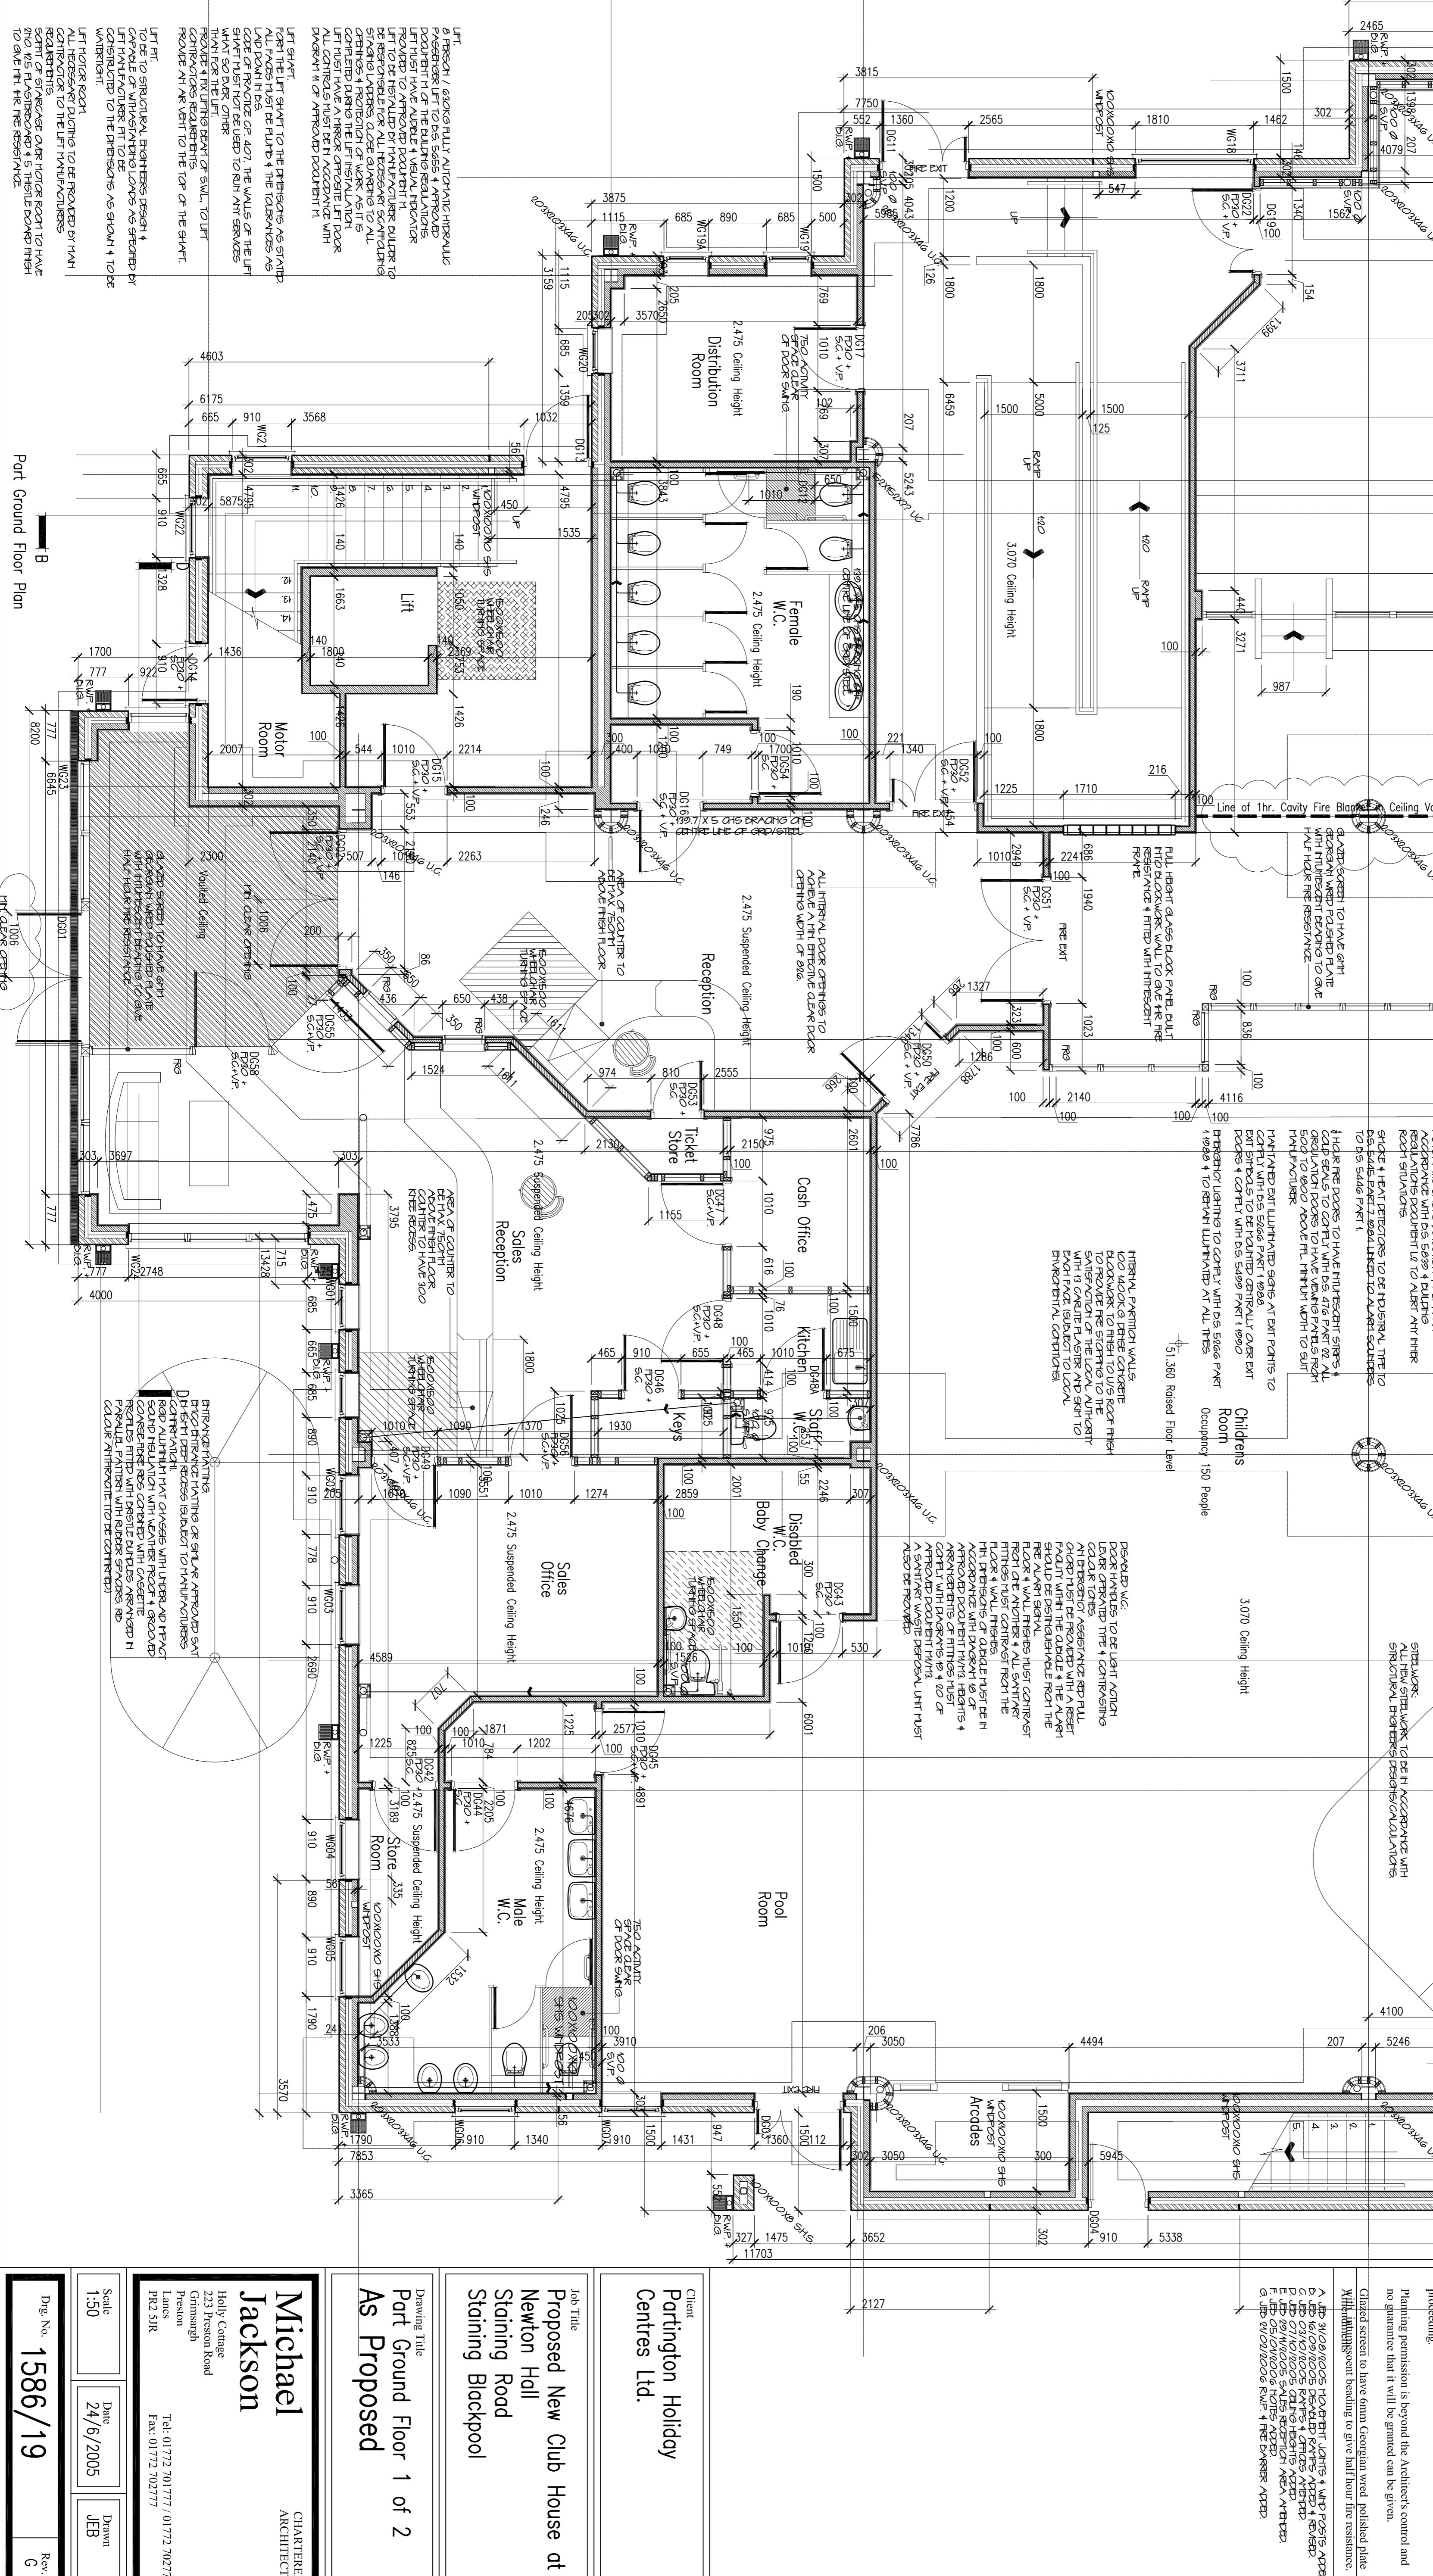

Quiet Area  
Occupancy: 150 People

Bar

Bar

Children's Room  
Occupancy: 150 People

Dance Floor

Stage

Artist's

**Notes**

Copyright in all documents and drawings prepared by the Architect and any work executed from these documents and drawings shall, unless otherwise agreed, remain the property of the Architect.

Do not Scale off this drawing.

All dimensions to be checked on site and any discrepancies to be referred to the Architect before proceeding.

All levels to be checked on site.

Dimensions between information shown on the drawing and the information to be referred to the Architect prior to proceeding.

All omissions to be referred to the Architect prior to proceeding.

All component sizes and references to be checked prior to ordering of materials.

Regions of existing drainage runs to be confirmed prior to proceeding and drains checked as necessary.

All relevant boundary positions to be checked prior to proceeding.

Planning permission is beyond the Architect's control and no guarantee that it will be granted can be given.




















**Client**  
 Parlington Holiday Centres Ltd.

**Job Title**  
 Proposed New Club House at Newton Hall  
 Staining Road  
 Staining Blackpool

**Drawing Title**  
 Part Ground Floor 1 of 2  
 As Proposed

**Michael Jackson**  
 CHARTERED ARCHITECTS

Holly Cottage  
 223 Preston Road  
 Lancs  
 Tel: 01772 701777 / 01772 702777  
 Fax: 01772 702777

Scale 1:50  
 Date 24/6/2005  
 Drawn JEB  
 Rev. 6

Dwg. No. 1586/19